




SNITT B

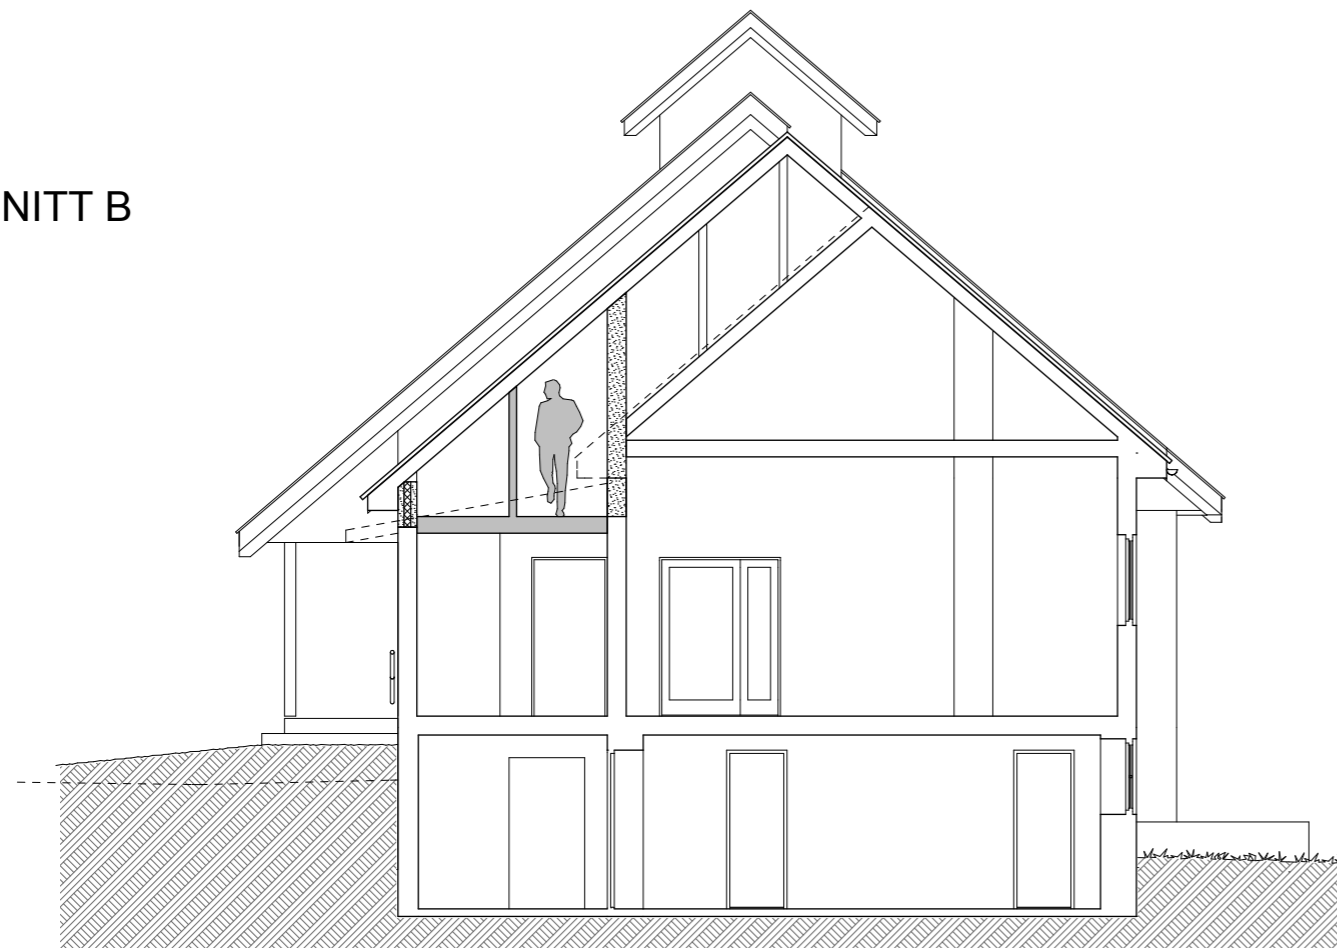

SNITT D

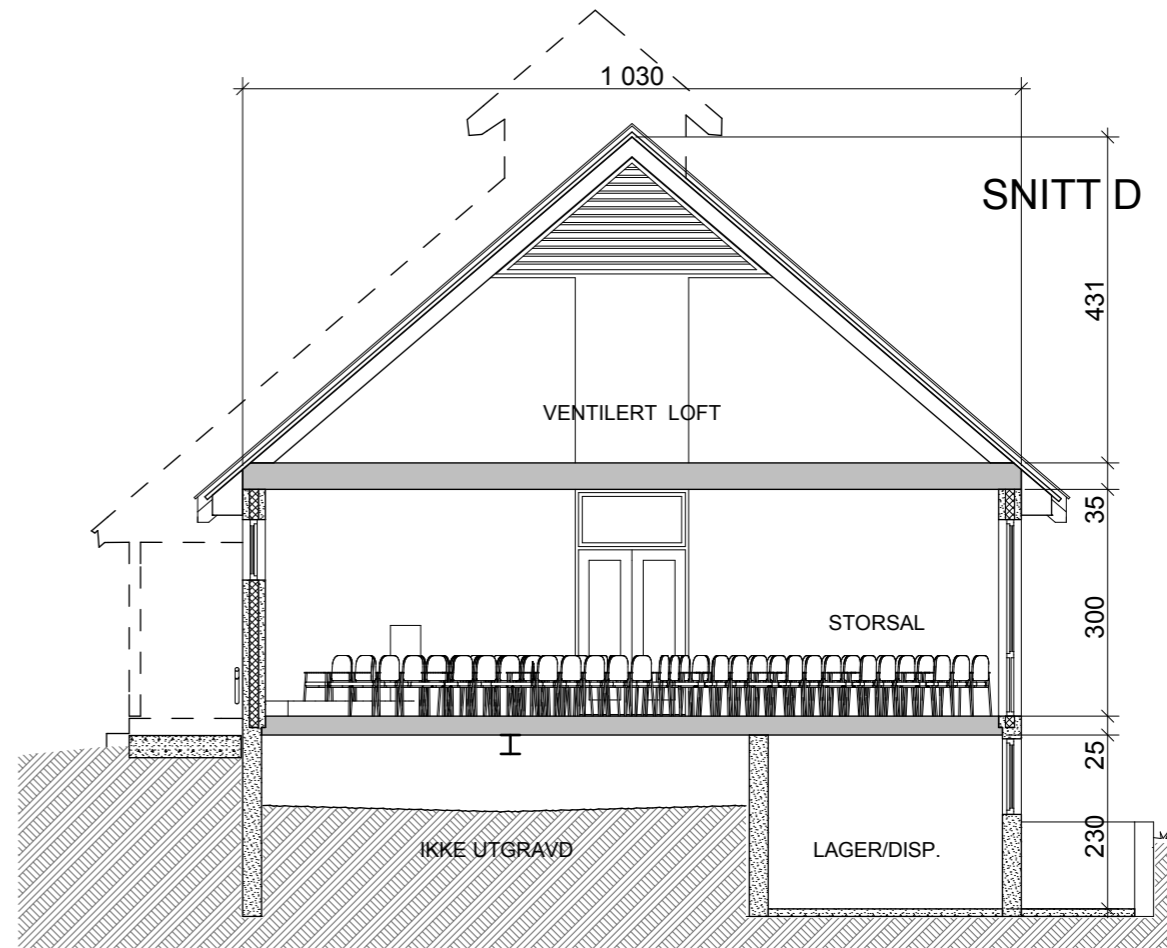

SNITT E

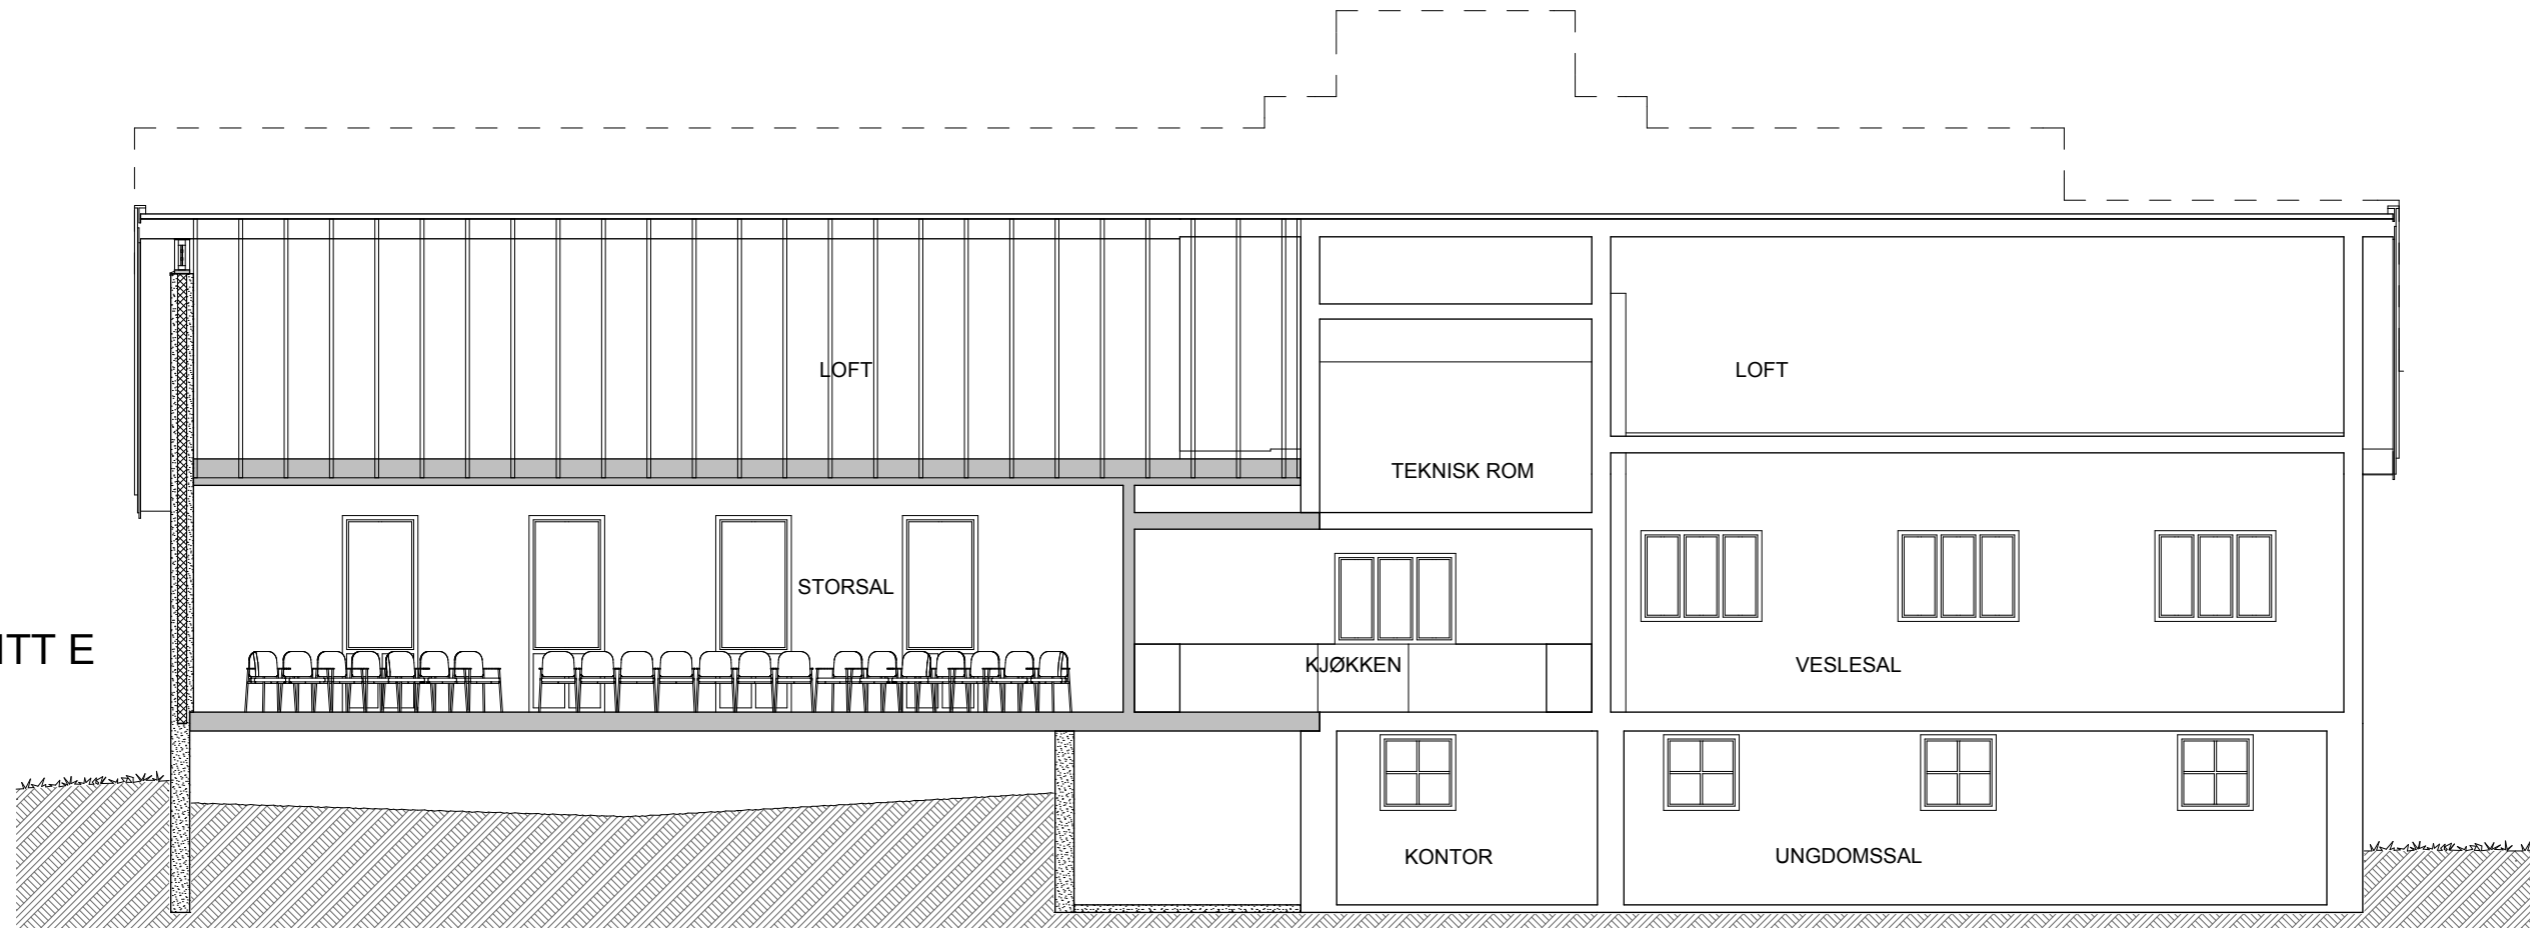

IDESKISSE SNITT M=1:100  
dato: 15.04.2009

LOKALE ARKITEKTER AS - Strannavegen 460, 3810 GVARV

TILBYGG MENIGHETSHUS BETEL KVITSEID  
tiltakhaver: Kviteid misjonsmenighet v/Gunhild Berntsen, 3850 KVITSEID